




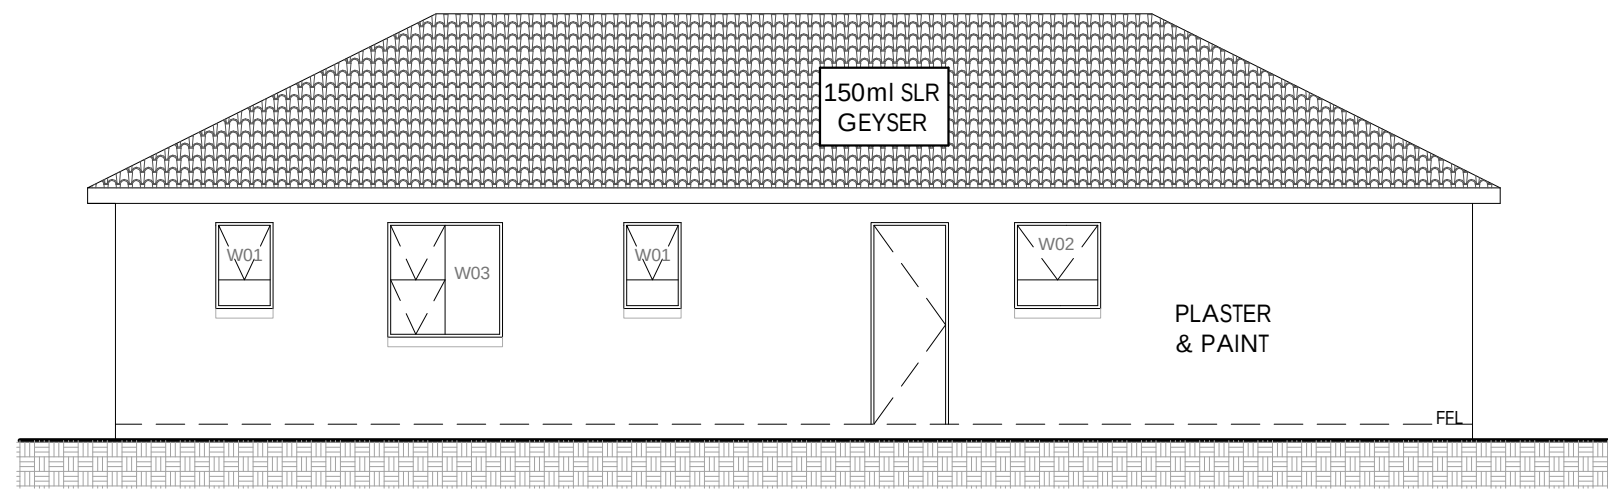


SOUTH ELEVATION
1:100

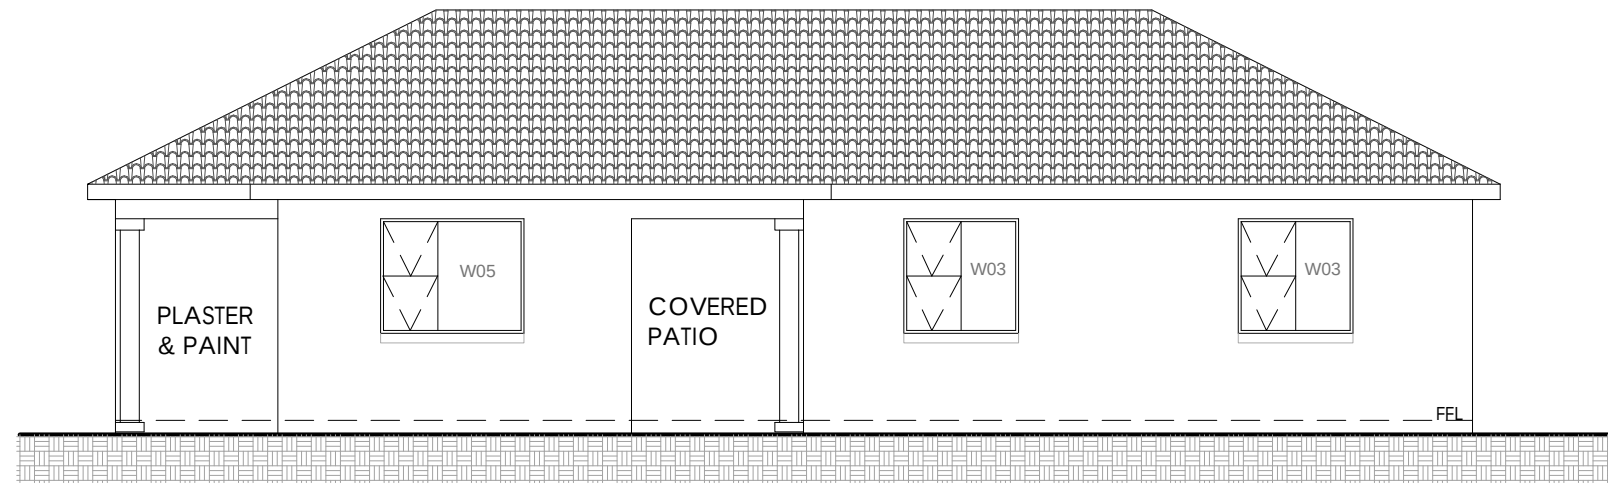


NORTH ELEVATION
1:100

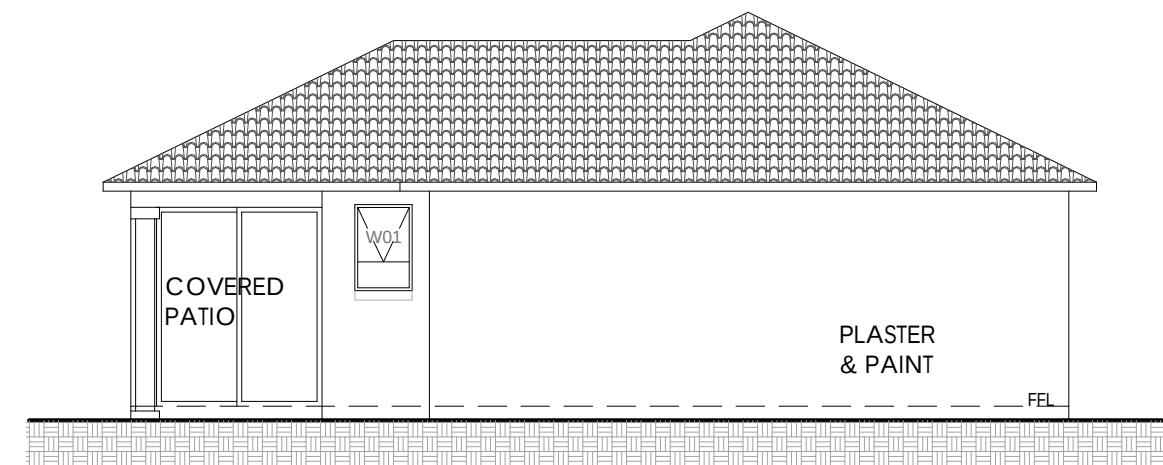


WEST ELEVATION
1:100

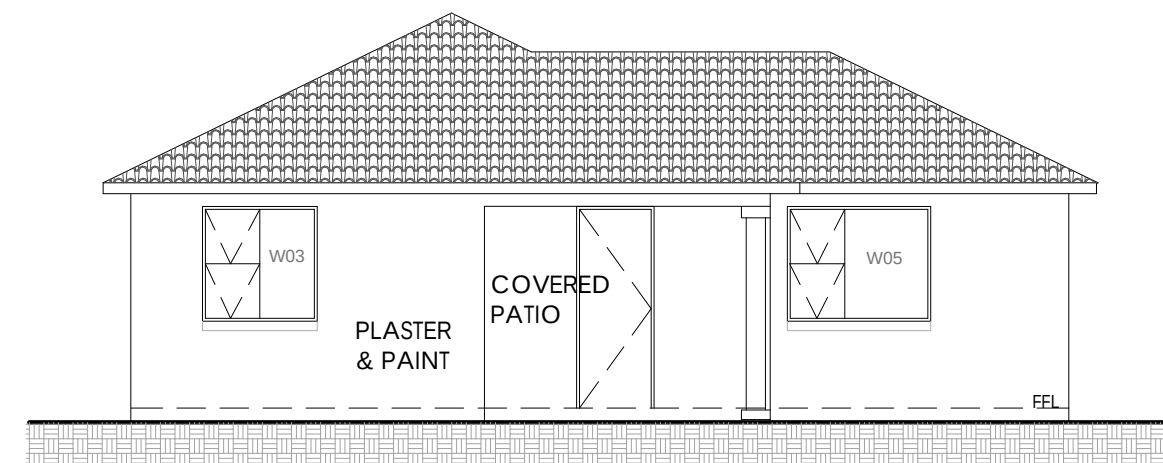

EAST ELEVATION
1:100

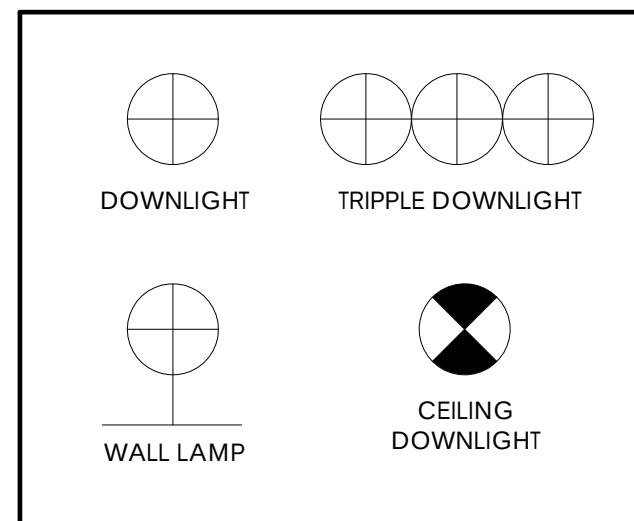

W02 900 900 600 600 WHITE ALUMINIUM STD 4mm GLASS 0.81 sqm AREA	W01 600 900 600 600 WHITE ALUMINIUM STD 4mm GLASS 0.54sqm AREA	W03 1200 1200 600 600 WHITE ALUMINIUM STD 4mm GLASS 1.44 sqm AREA
W04 1200 1500 600 600 WHITE ALUMINIUM STD 4mm GLASS 1.8 sqm AREA	ALUMINIUM WINDOW SCHEDULE ALL WINDOWS FITTED WITH RUBBER/BRUSH DUST SEALS	
	W05 1500 1200 600 600 WHITE ALUMINIUM STD 4mm GLASS 1.8 sqm AREA	

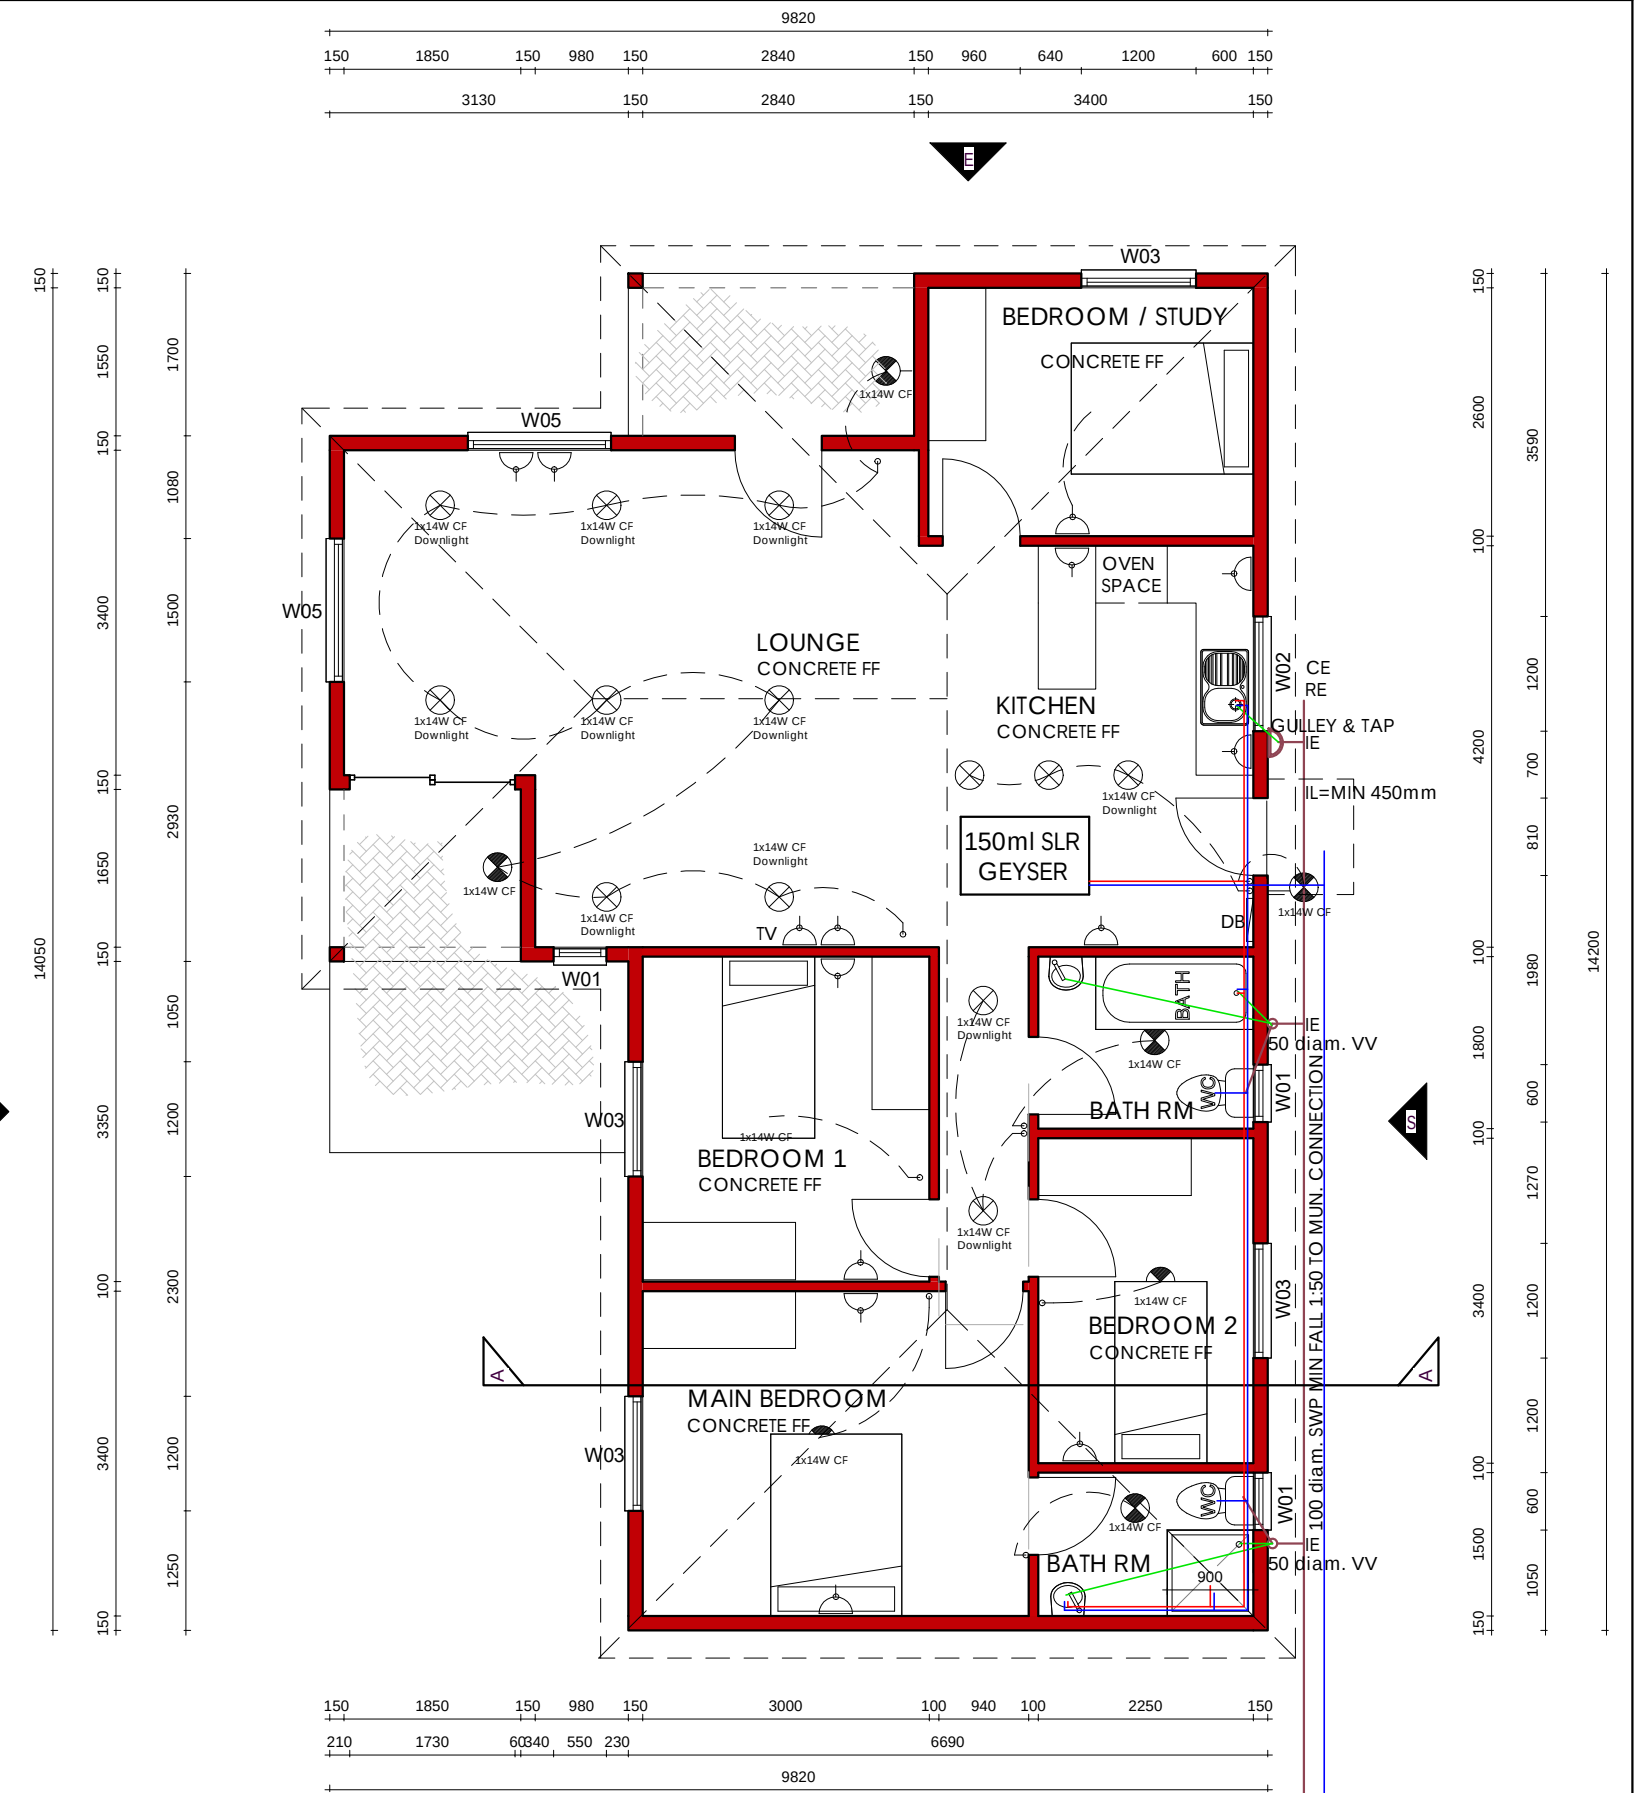

TYPE 110 HA



110 SQM: HIPPED ROOF ALUMINIUM WINDOWS