




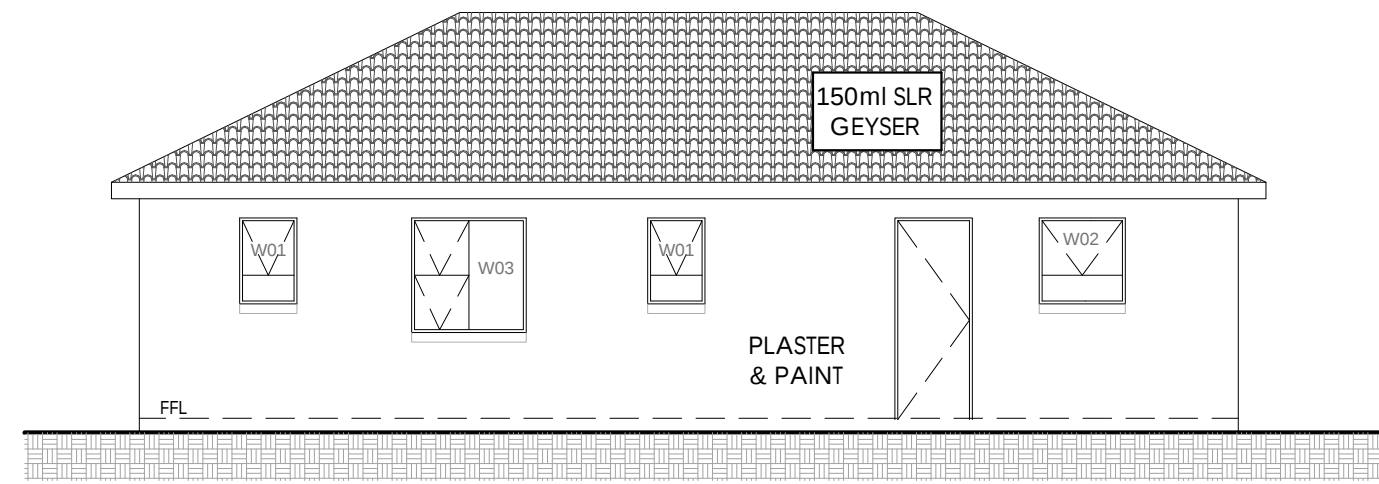


SOUTH ELEVATION
1:100

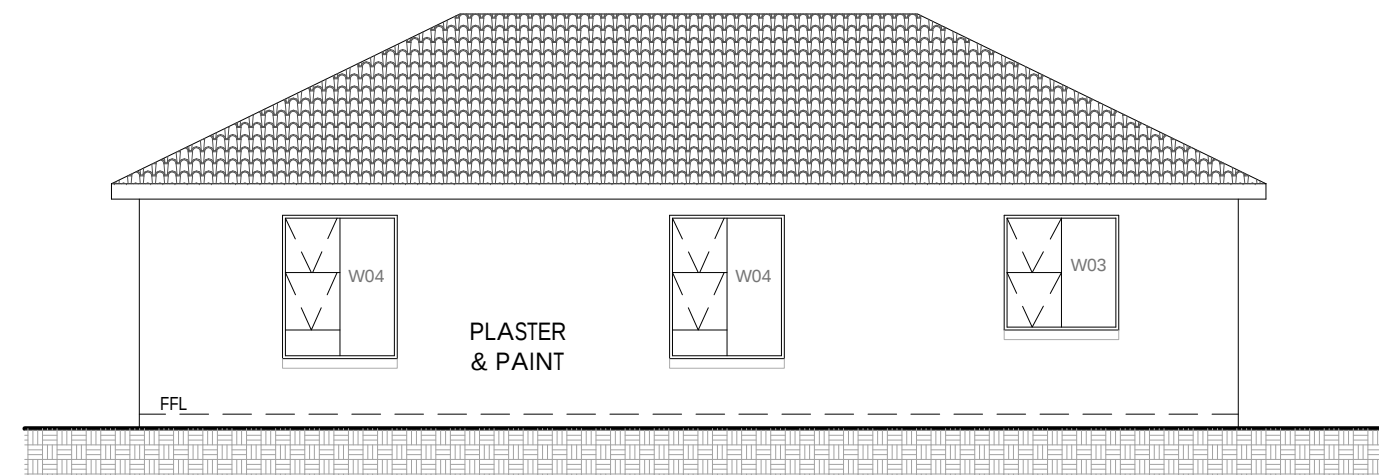


NORTH ELEVATION
1:100

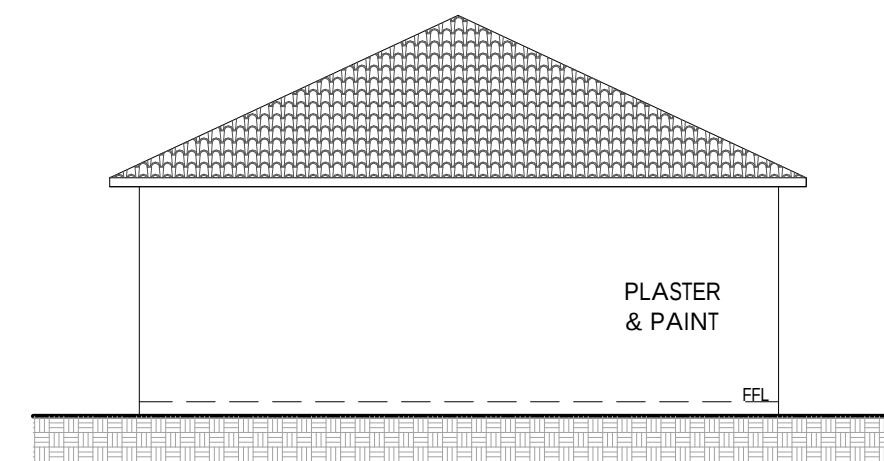


WEST ELEVATION
1:100

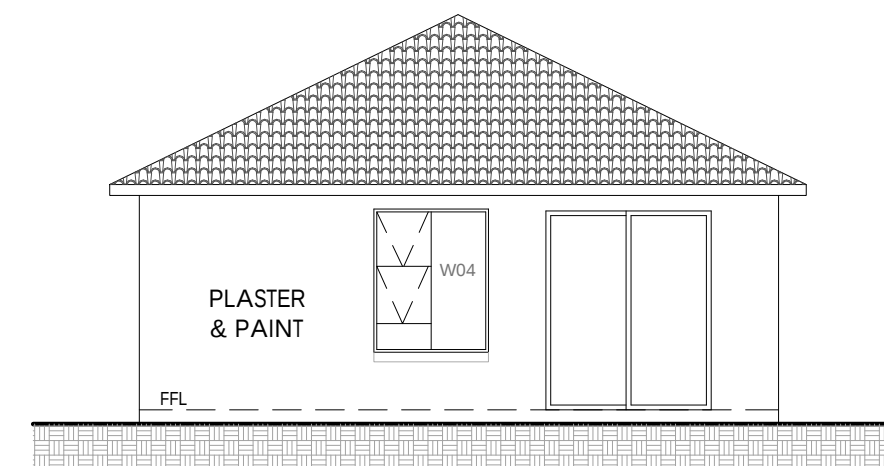

EAST ELEVATION
1:100

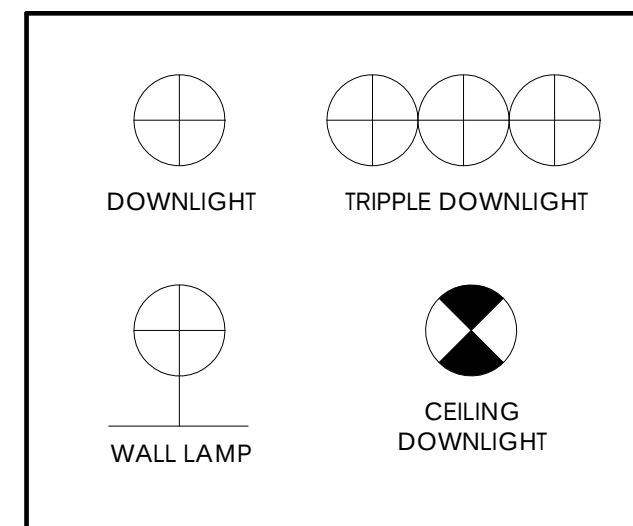

900 900 W02 WHITE ALUMINIUM STD 4mm GLASS 0.81 sqm AREA	600 900 W01 WHITE ALUMINIUM STD 4mm GLASS 0.54sqm AREA	1200 1200 W03 WHITE ALUMINIUM STD GLASS 1.44 sqm AREA
1200 1500 W04 WHITE ALUMINIUM STD 4mm GLASS 1.8 sqm AREA	ALUMINIUM WINDOW SCHEDULE ALL WINDOWSS FITTED WITH RUBBER/BRUSH DUST SEALS	
	1500 1200 W05 WHITE ALUMINIUM STD 4mm GLASS 1.8 sqm AREA	

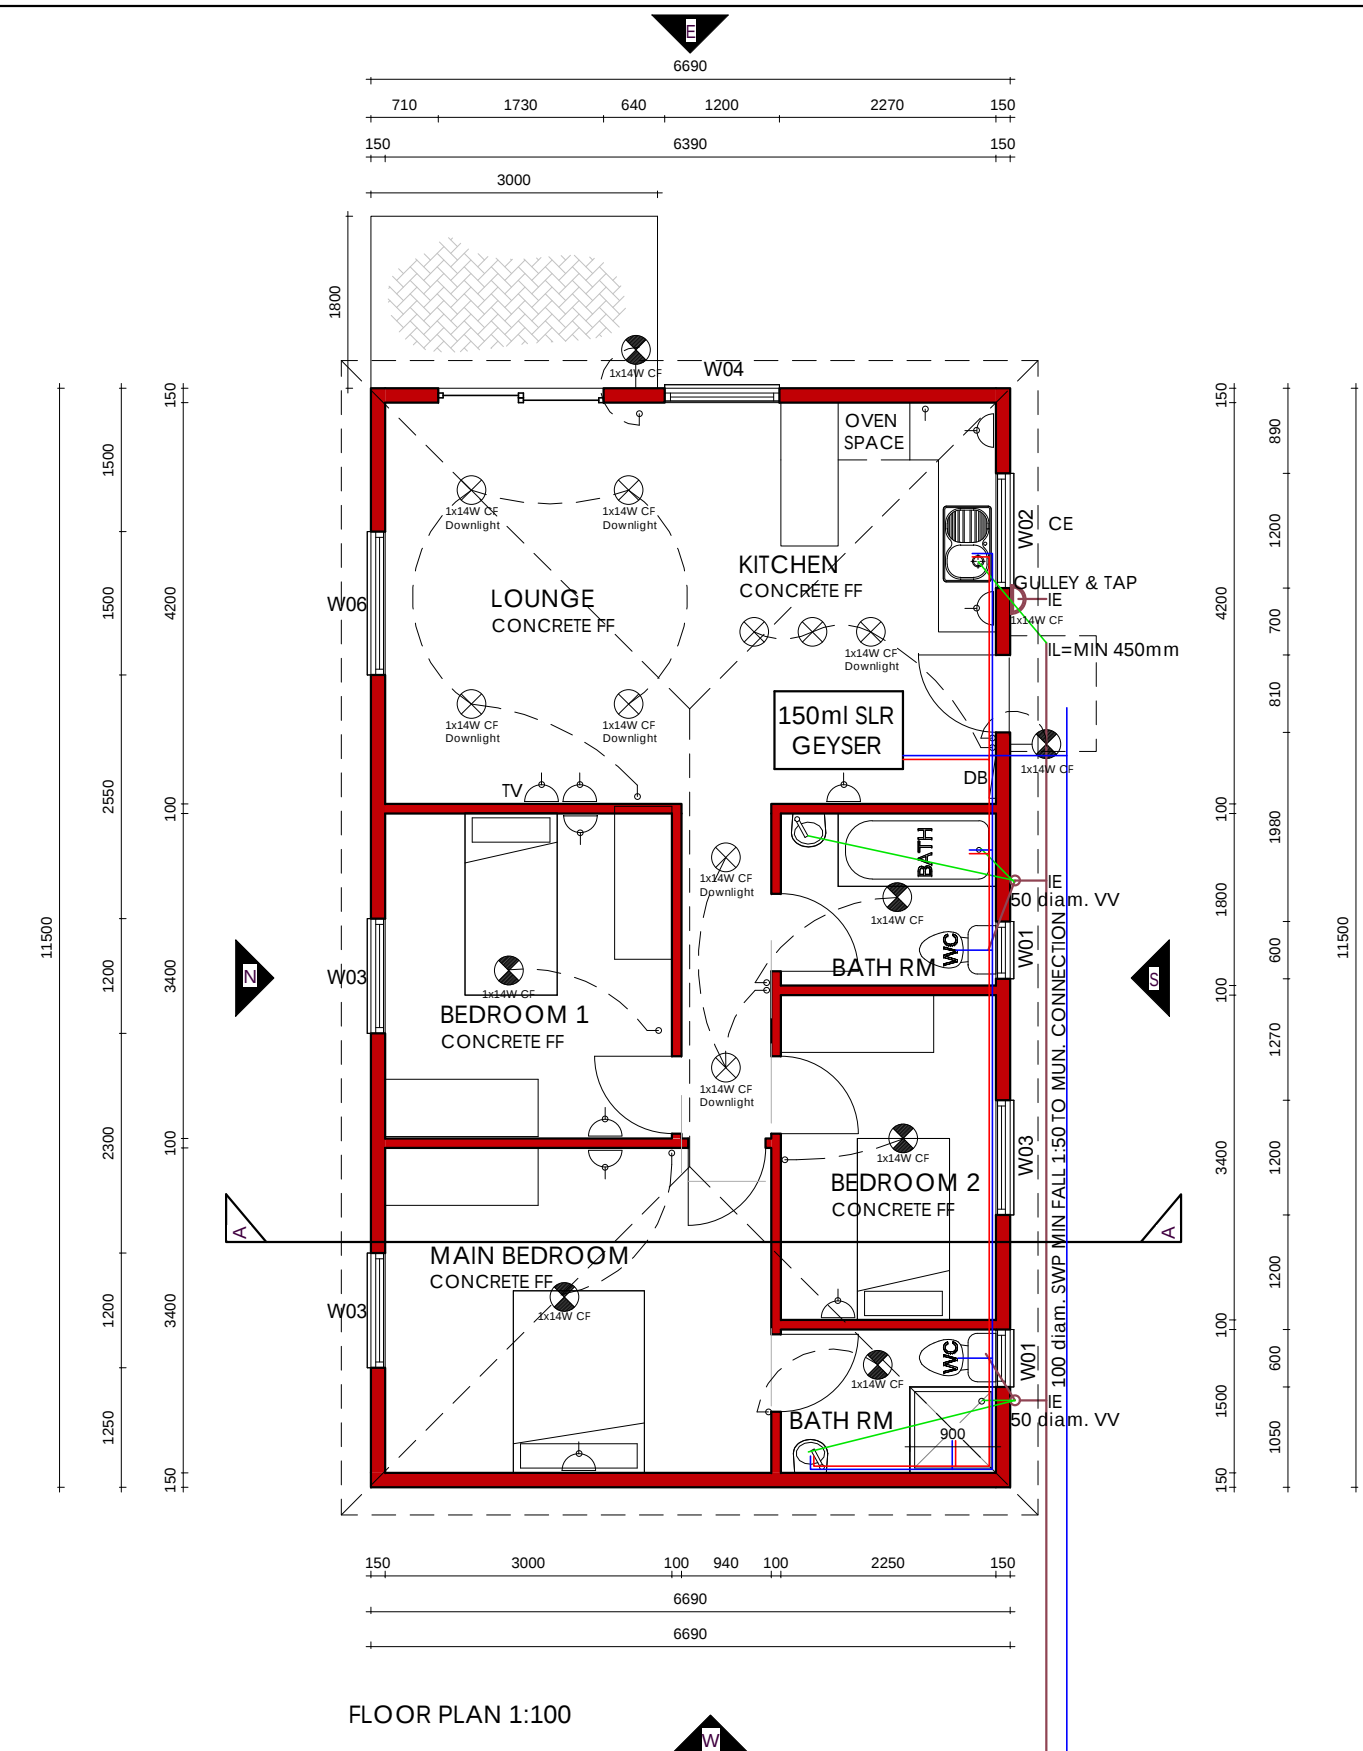

FLOOR PLAN 1:100

TYPE 80 HA



80 SQM: HIPPED ROOF WITH
ALUMINIUM WINDOWS

