


**WAYNORTH MARKETING**  
BUILDING CONTRACTORS



TEL 015 295 5804


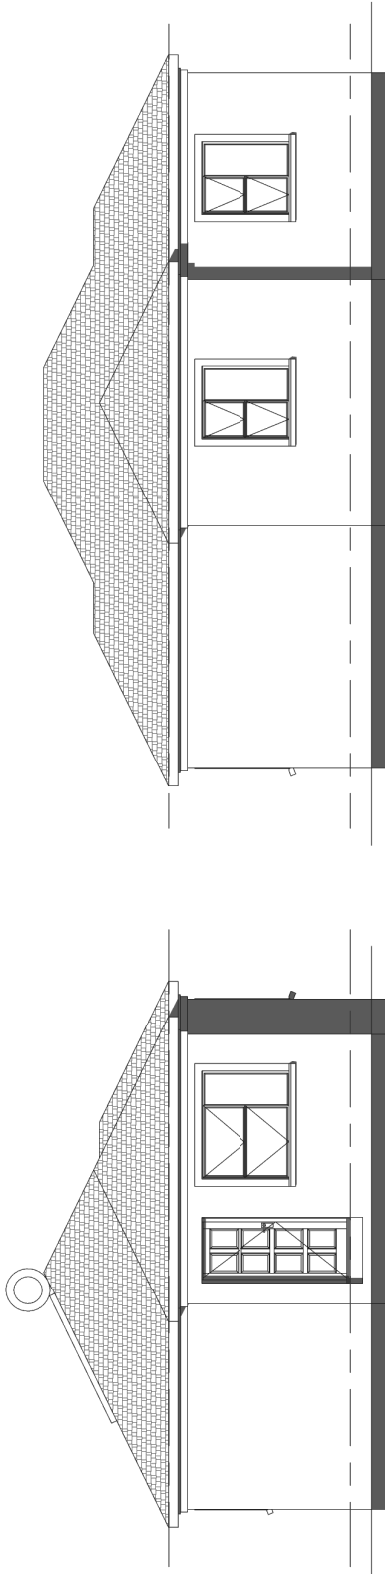
**60-75m<sup>2</sup>**

---



Project number **3-2019**

Date \_\_\_\_\_ Project Number \_\_\_\_\_ Issue Date \_\_\_\_\_

**DRAWN BY:** WINKIE BOTHA  
23 BLESBOEK AVENUE  
POLOKWANE 0893  
015 296 0556 / 082 814 4925  
SACAP D16605

**3** TYPICAL VIEW,S  
1 : 50

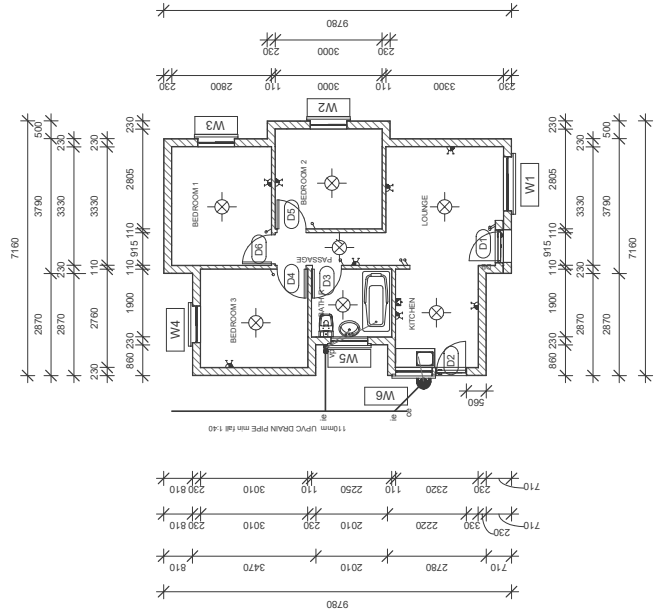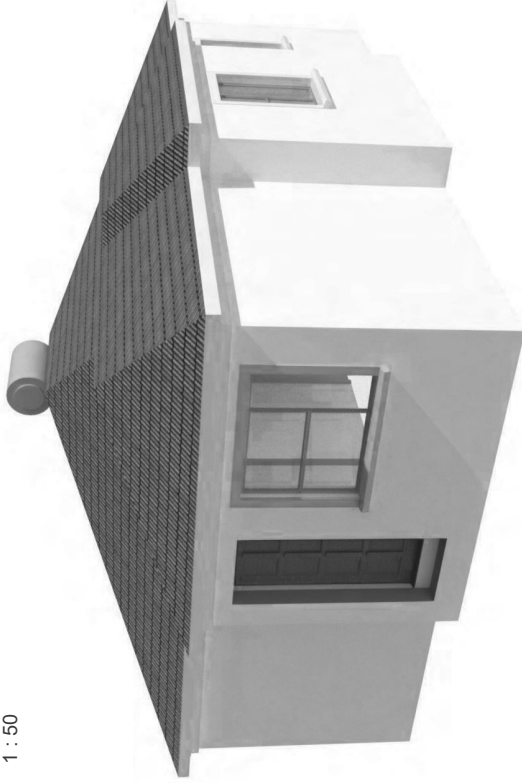

**1** GROUND PLAN  
1 : 100