


TERREINPLAN

SKAAL 1:200

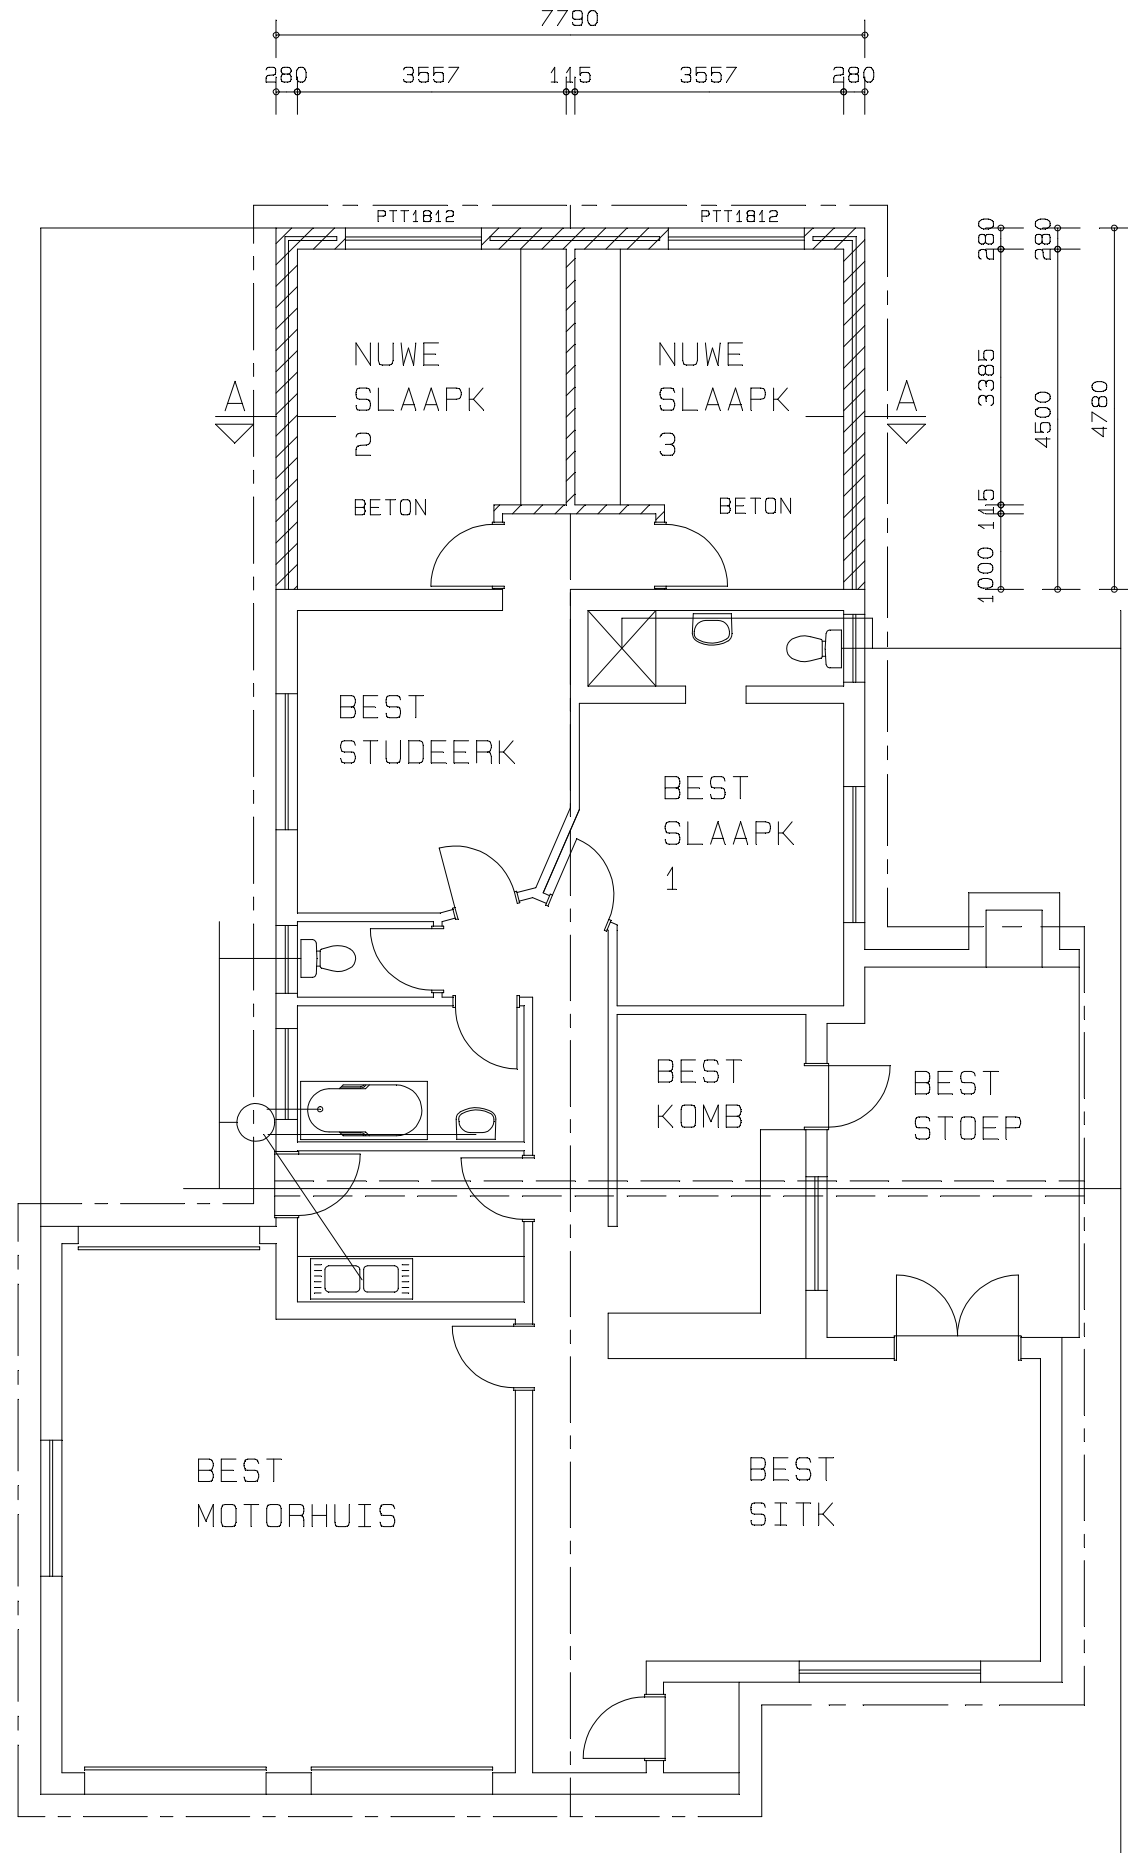

PLAN

SKAAL 1:100

EIENAAR: [REDACTED]